


## AXONOMETRIC VIEW

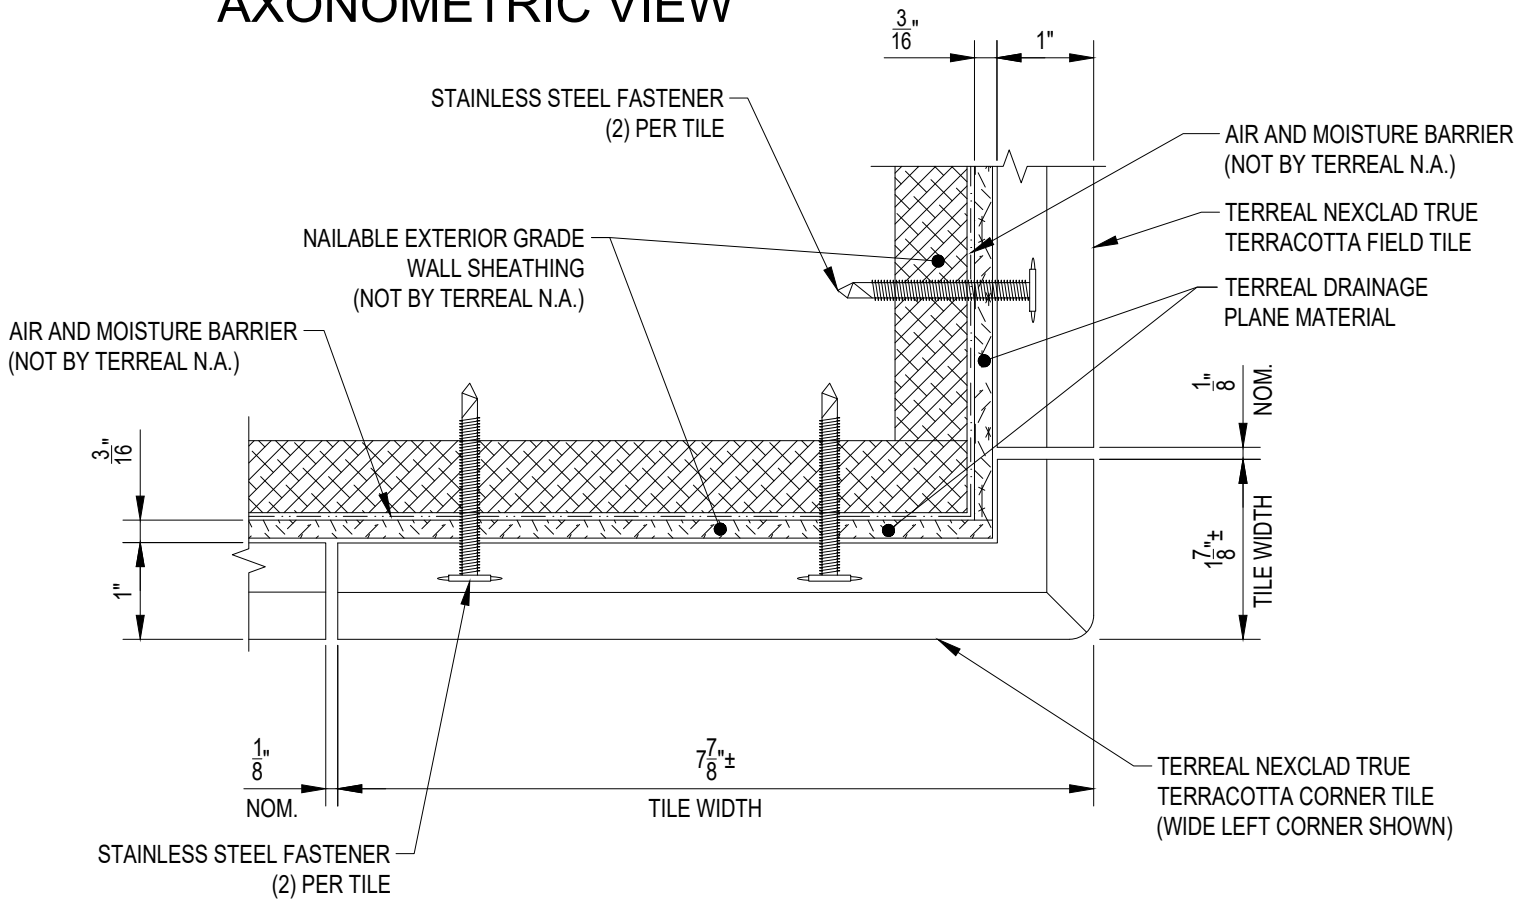

P.O. BOX 309 New Lexington, Ohio 43764  
 Telephone: (888) 582-9052 Fax: (740) 342-1906  
[www.terrealna.com](http://www.terrealna.com)

SYSTEM:	NeXclad True
DETAIL #:	NXT-P003e
Description:	OUTSIDE CORNER - TERRACOTTA CORNER TILE PLAN DETAIL
Building Construction:	T.B.D.
Drawing Date:	2021.04.30
Scale:	6" = 1'-0"
Terreal N.A. Reference #:	NeXclad True NXT-P003e .

The information contained on this drawing is the sole property of Terreal North America. Any reproduction in part or whole without the written permission of Terreal North America is strictly prohibited. Terreal North America reserves the right to modify the configuration of item(s) shown without prior written notice when deemed necessary for product development and/or enhancement.